



LEFT ELEVATION

SCALE: 1/16" = 1'-0"

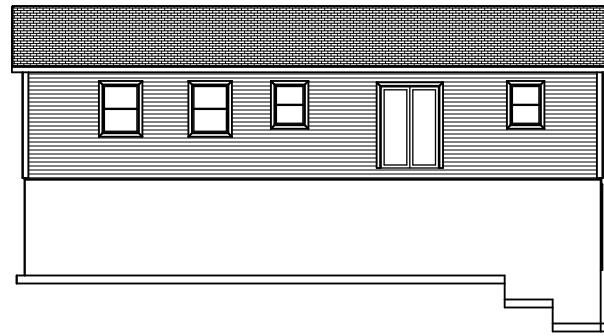


REAR ELEVATION

SCALE: 1/16" = 1'-0"

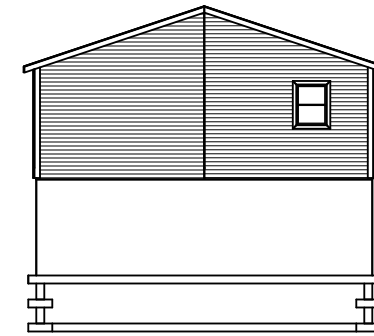

RIGHT ELEVATION

SCALE: 1/16" = 1'-0"

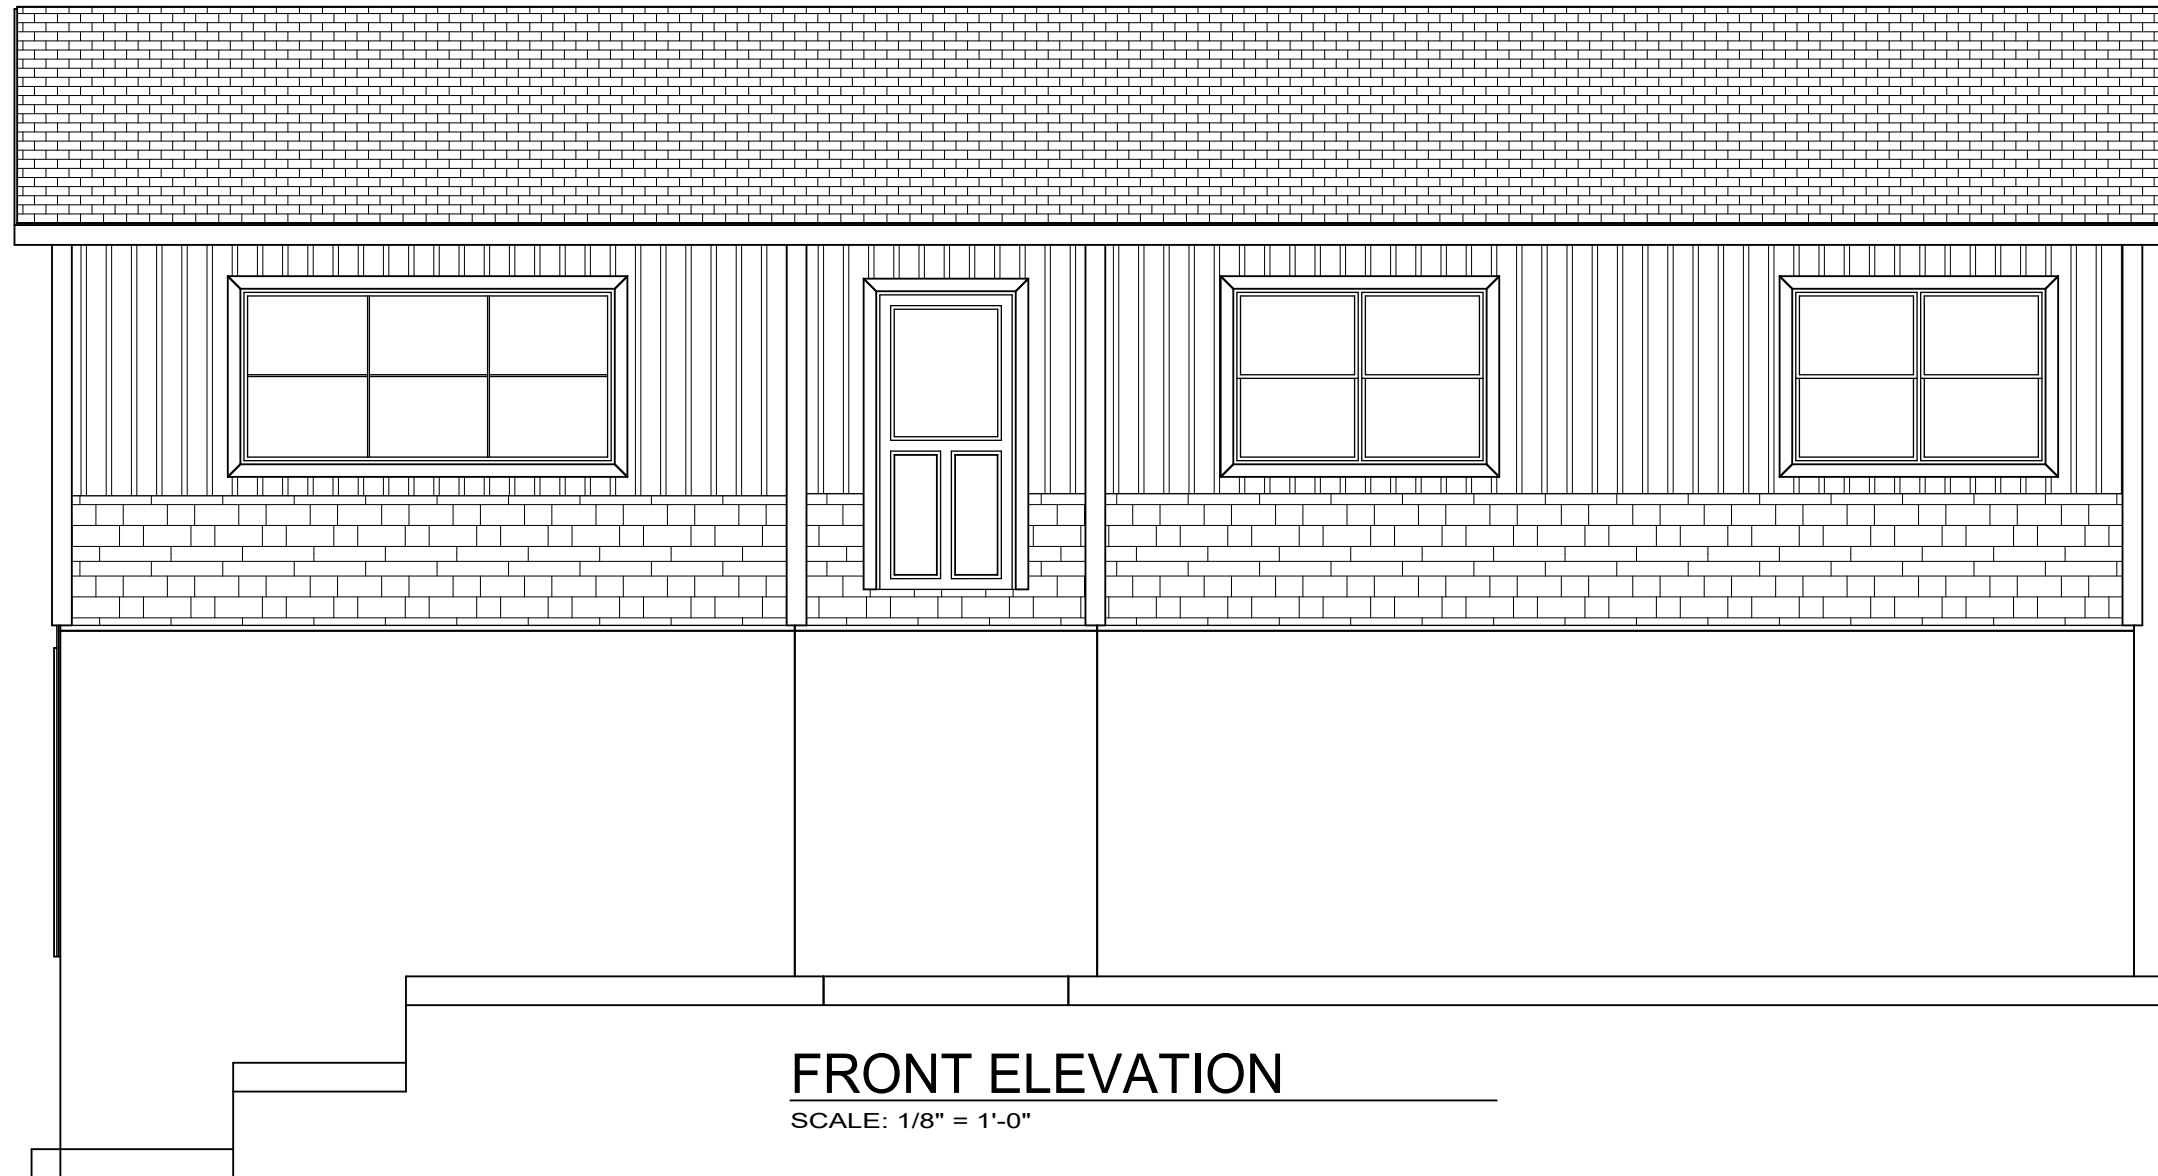


FRONT ELEVATION

SCALE: 1/8" = 1'-0"

REVISIONS

REV	DATE	DESIGNER	REMARKS

SHEET NO.	PROJECT	DATE	DRAWN BY	SCALE
A-02	macintosh_mod		USER2	AS SHOWN
	MODEL			
	Building Data Tab aka Model			
1.02	TITLE	STANDARD ELEVATIONS		

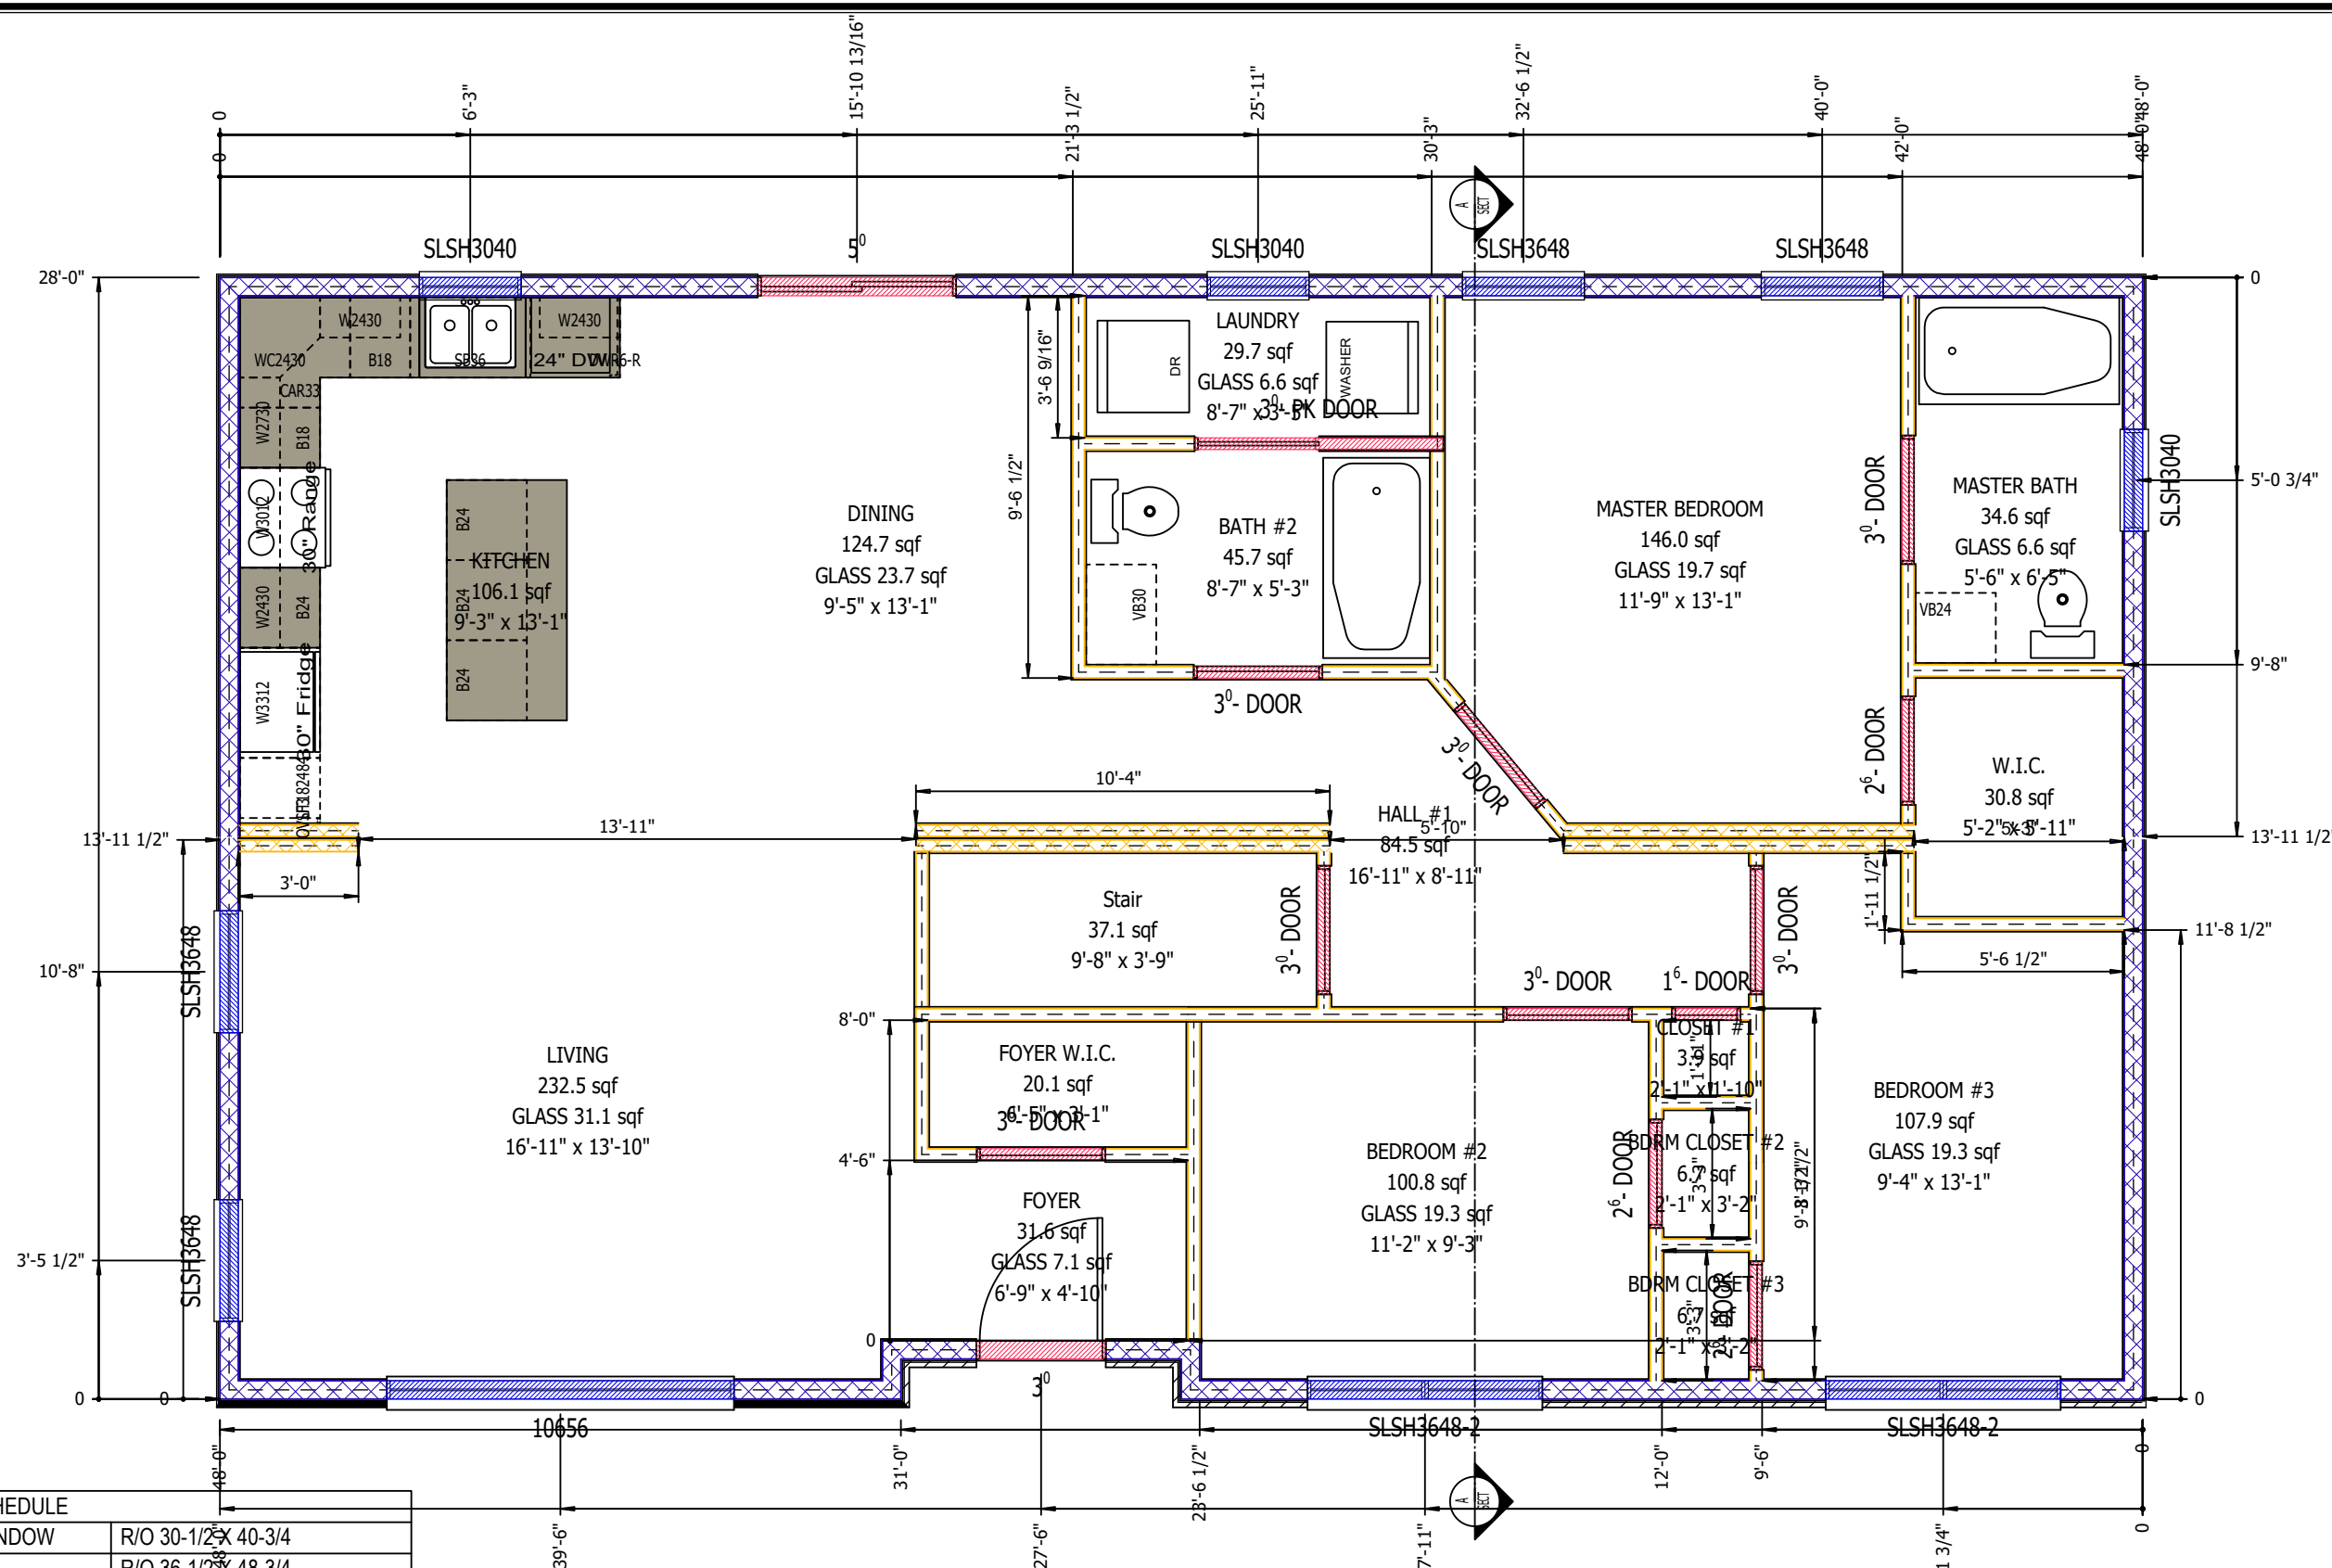

EXT OPENING SCHEDULE		
1	BATHROM WINDOW	R/O 30-1/2" X 40-3/4"
2	BDRM SMALL	R/O 36-1/2" X 48-3/4"
3	BDRM/LIVING LARGE	R/O 70-3/8" X 48-3/4"
4	DOOR	R/O 38-3/4" X 82-13/16"
5	PATIO DOOR	R/O 76-5/8" X 82-13/16"
6	HIGH WINDOW	R/O 61-1/4" X 13-1/4"

A-05
1.05
FIRST FLOOR PLAN
 SCALE: 1/8"=1'-0"

REVISIONS	
REV	DATE
DESIGNER	REMARKS
DATE	REVISIONS

PROJECT	macintosh_mod	DRAWN BY	USER2	SCALE	1/8"=1'-0"
SHEET NO.	A-05	MODEL	Building Data Tab aka Model	TITLE	FIRST FLOOR PLAN