


DRAWINGS AND SPECIFICATIONS ARE THE EXCLUSIVE PROPERTY OF EARL J. MACKENZIE AND ARE ONLY ISSUED FOR THIS PROJECT. DRAWINGS ARE NOT TO BE USED IN WHOLE OR IN PART FOR ANY OTHER PROJECT OR ADDITION TO THIS PROJECT.


DO NOT SCALE DRAWINGS. IF IN DOUBT ASK ENGINEER.

ALL NOTES ON ADDITIONAL SHEETS ARE TO BE READ IN CONJUNCTION WITH THIS DRAWING.

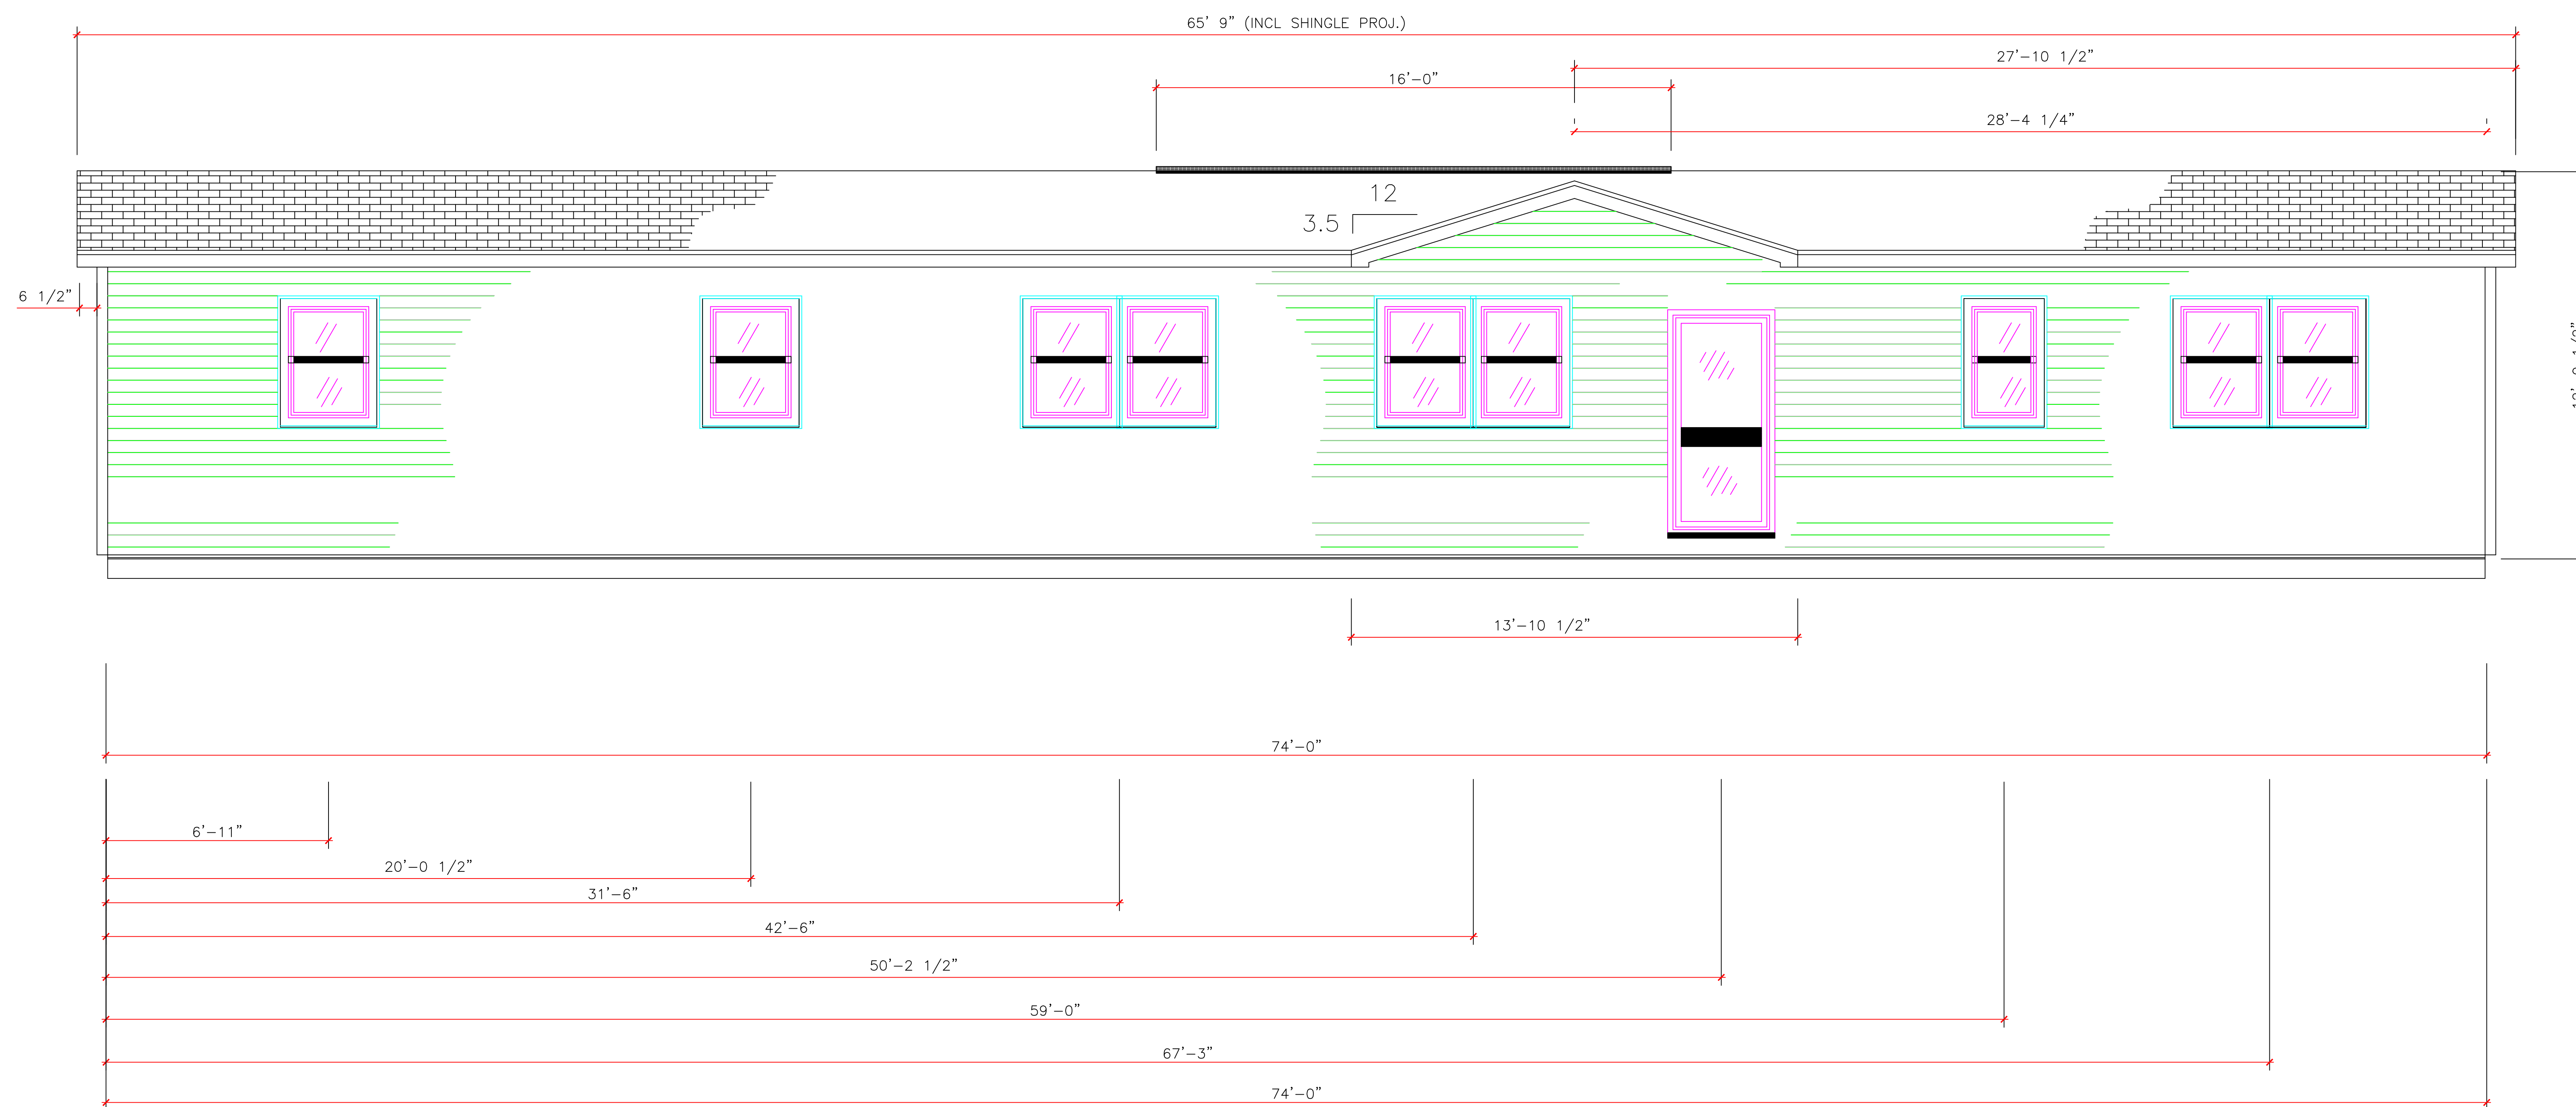

FRONT ELEVATION

SCALE: NTS

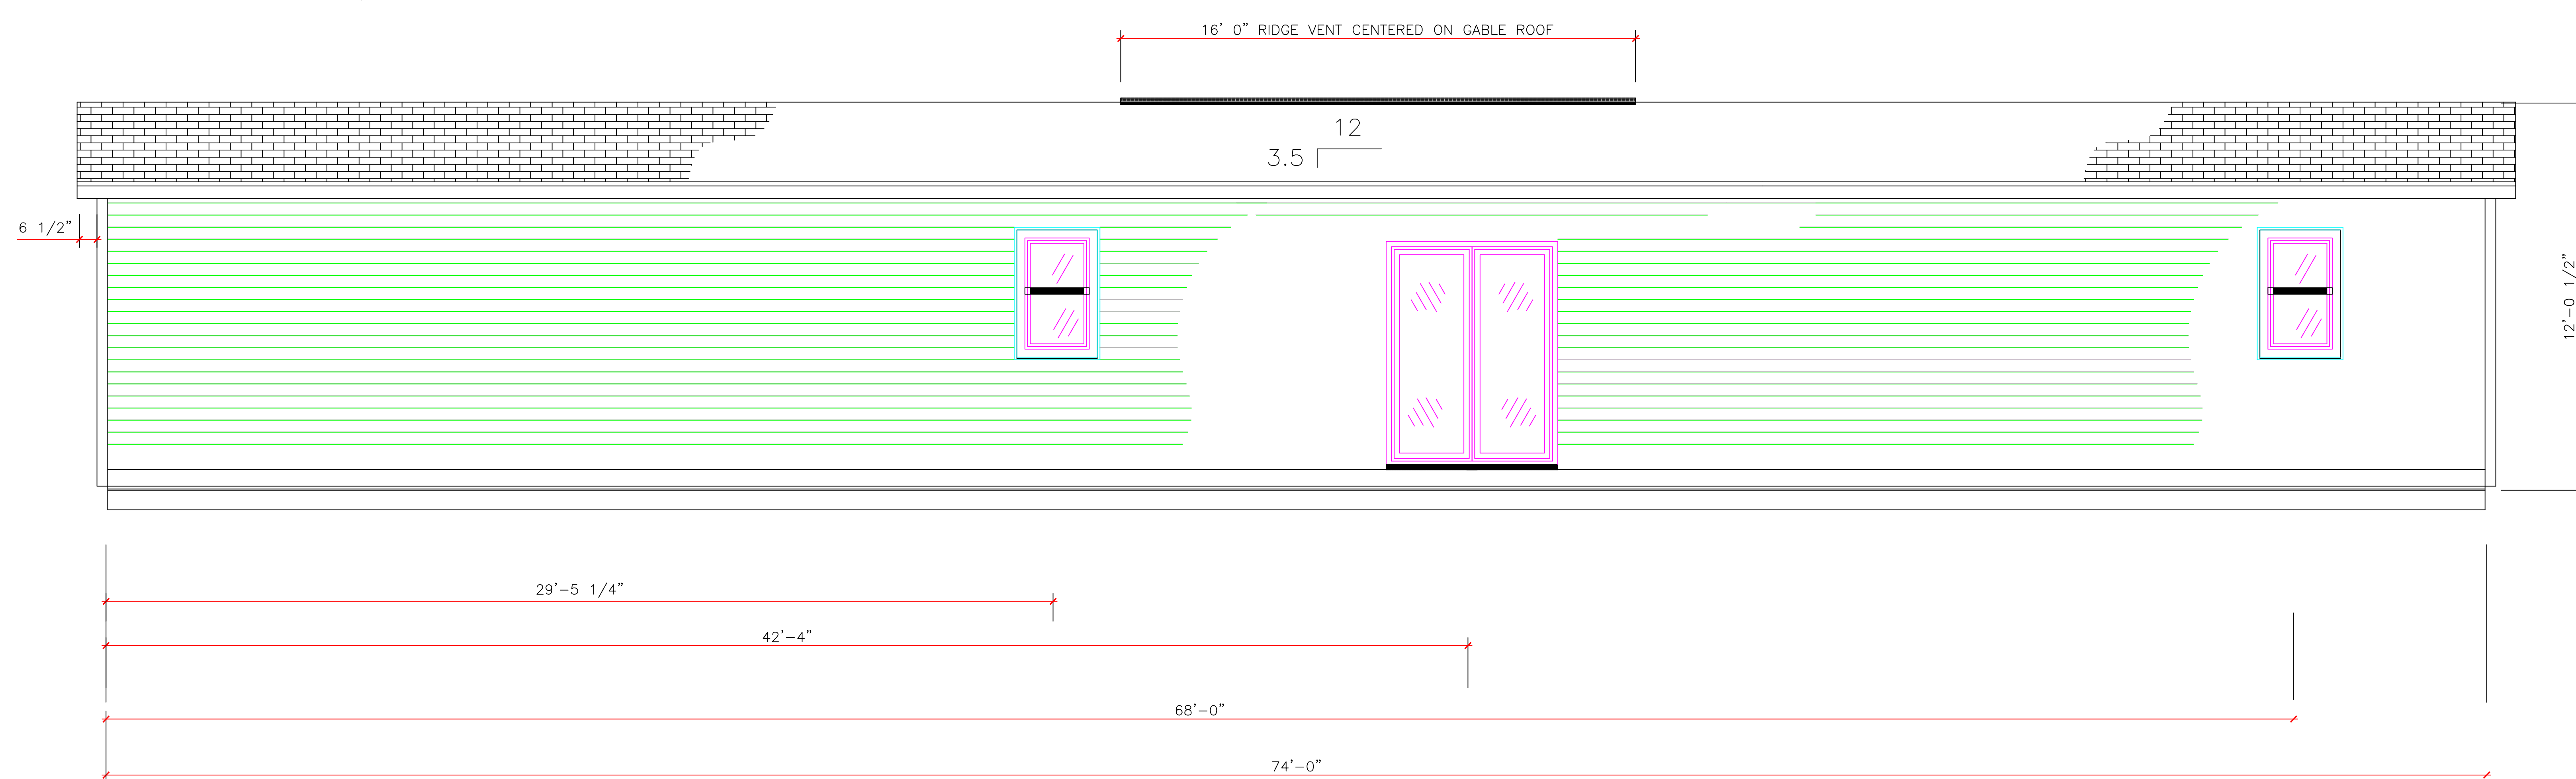

REAR ELEVATION

SCALE: NTS

No.	REVISIONS	BY	DATE

STRUCTURAL ENGINEERING
 CIVIL ENGINEERING
 ESTIMATING
 CUSTOM HOME DESIGNS

PROJECT MANAGEMENT
 COMPUTER AIDED DESIGNS
 STRUCTURAL INVESTIGATIONS
 SPECIFICATIONS

SCALE AS NOTED FOR 11"X 17"

PROJECT TWIN RIVERS HOME BUILDERS

74 FT. MINI HOME
 FOR CERTIFICATION

PO BOX 1012, PICTOU, NS, B0K1H0

TRADE DATE
 25 SEP 2020

SUBJECT/TITLE
 ELEVATIONS


	NAME/POSITION	SIGNATURE
CLIENT	TRHB OWNER	
DESIGNED BY:	EARL MACKENZIE	
CONSULTANT:		
DRAWN BY:	E. MACKENZIE	
APPROVED BY:	E. MACKENZIE, P.ENG.	
PROJECT MGR:		

DRAWINGS AND SPECIFICATIONS ARE THE EXCLUSIVE PROPERTY OF EARL J. MACKENZIE AND ARE ONLY ISSUED FOR THIS PROJECT. DRAWINGS ARE NOT TO BE USED IN WHOLE OR IN PART FOR ANY OTHER PROJECT OR ADDITION TO THIS PROJECT.

DO NOT SCALE DRAWINGS. IF IN DOUBT ASK ENGINEER.

ALL NOTES ON ADDITIONAL SHEETS ARE TO BE READ IN CONJUNCTION WITH THIS DRAWING.

NOTE: FLOORING TYPE TBD

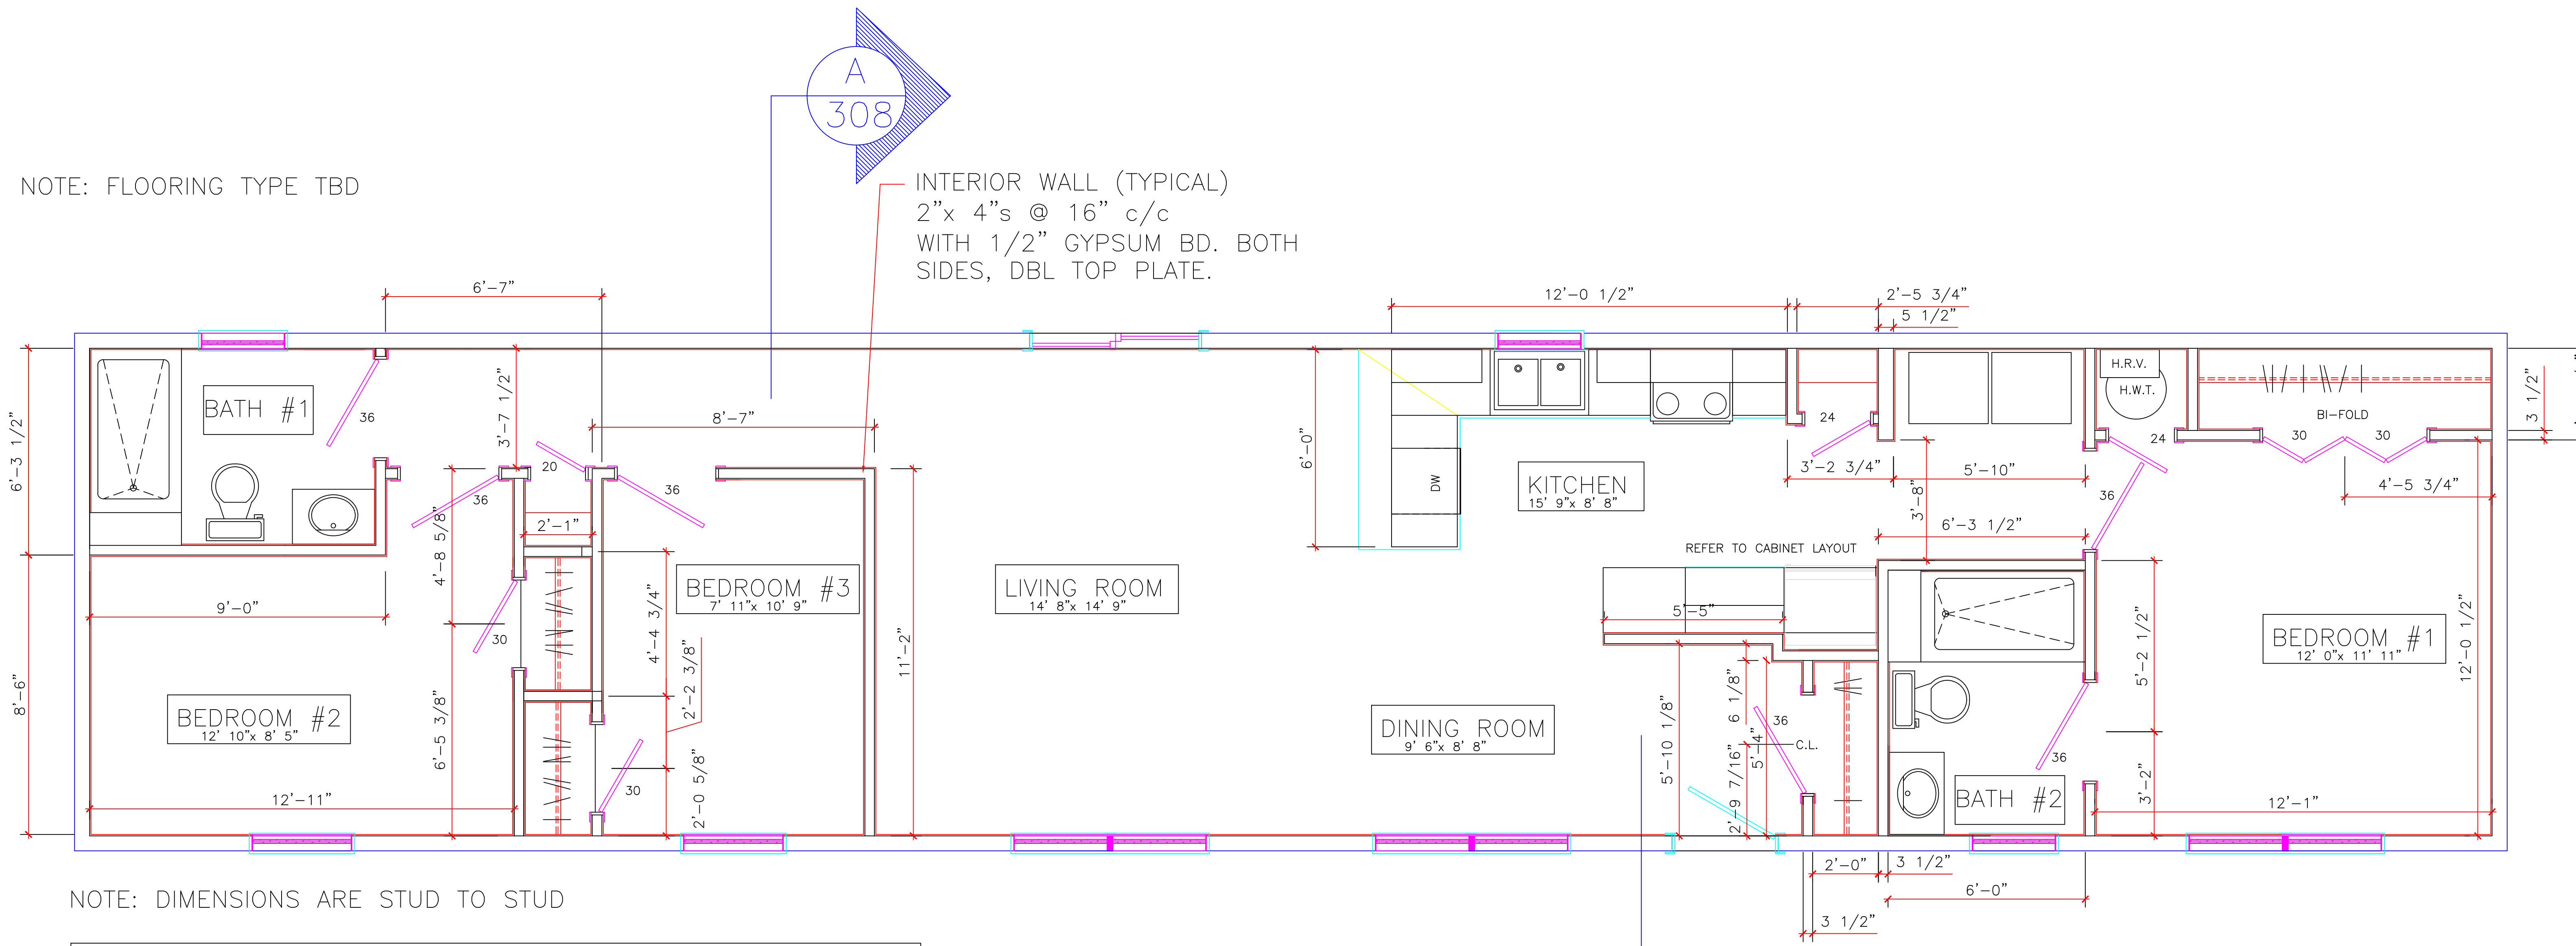

INTERIOR WALL (TYPICAL)
2"x 4"s @ 16" c/c
WITH 1/2" GYPSUM BD. BOTH
SIDES, DBL TOP PLATE.

NOTE: DIMENSIONS ARE STUD TO STUD

INTERIOR DOOR SCHEDULE:

QTY.	NAME	RSO	WIDTH x HEIGHT
1	20" MDF	22 1/2"	x 83"
2	24" MDF	26 1/2"	x 83"
2	30" MDF	32 1/2"	x 83"
2	30" MDF BIFOLDS	64 1/2"	x 83"
6	36" MDF	38 1/2"	x 83"

FLOOR PLAN – INTERIOR

SCALE: NTS

No.	REVISIONS	BY	DATE

STRUCTURAL ENGINEERING
CIVIL ENGINEERING
ESTIMATING
CUSTOM HOME DESIGNS

PROJECT MANAGEMENT
COMPUTER AIDED DESIGNS
STRUCTURAL INVESTIGATIONS
SPECIFICATIONS

SCALE AS NOTED FOR 11"X 17"

PROJECT TWIN RIVERS HOME BUILDERS

74 FT. MINI HOME
FOR CERTIFICATION

PO BOX 1012, PICTOU, NS, B0K1H0

TRADE DATE
25 SEP 2020

SUBJECT/TITLE
INTERIOR LAYOUT
AND DOOR SCHEDULE

	NAME/POSITION	SIGNATURE
CLIENT	TRHB OWNER	
DESIGNED BY:	EARL MACKENZIE	
CONSULTANT:		
DRAWN BY:	E. MACKENZIE	
APPROVED BY:	E. MACKENZIE, P.ENG.	
PROJECT MGR:		

DRAWING NUMBER SHEET
0000-302 2 OF 13