



LEFT ELEVATION

SCALE: 1/16" = 1'-0"

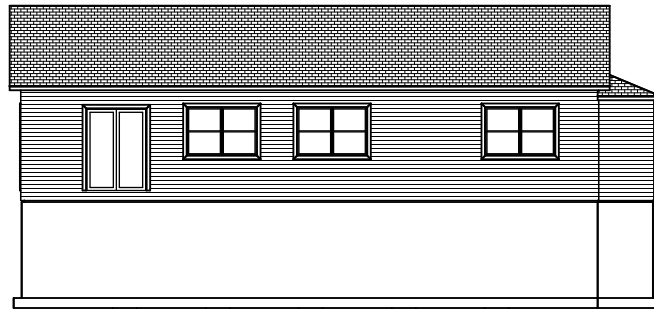

REAR ELEVATION

SCALE: 1/16" = 1'-0"

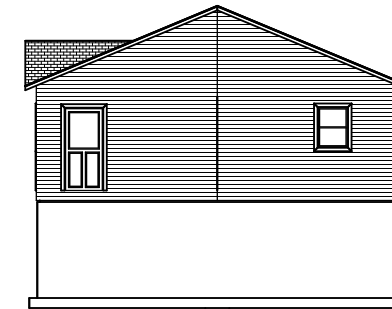

RIGHT ELEVATION

SCALE: 1/16" = 1'-0"




FRONT ELEVATION

SCALE: 1/8" = 1'-0"

REVISIONS			
REV.	DATE	DESIGNER	REMARKS

PROJECT	DATE	DRAWN BY	SCALE
Darren & Lynn Teasdale		USER1	AS SHOWN
MODEL	BUILDING DATA TAB aka Model		
TITLE	STANDARD ELEVATIONS		
SHEET NO.			
A-02			
1.02			

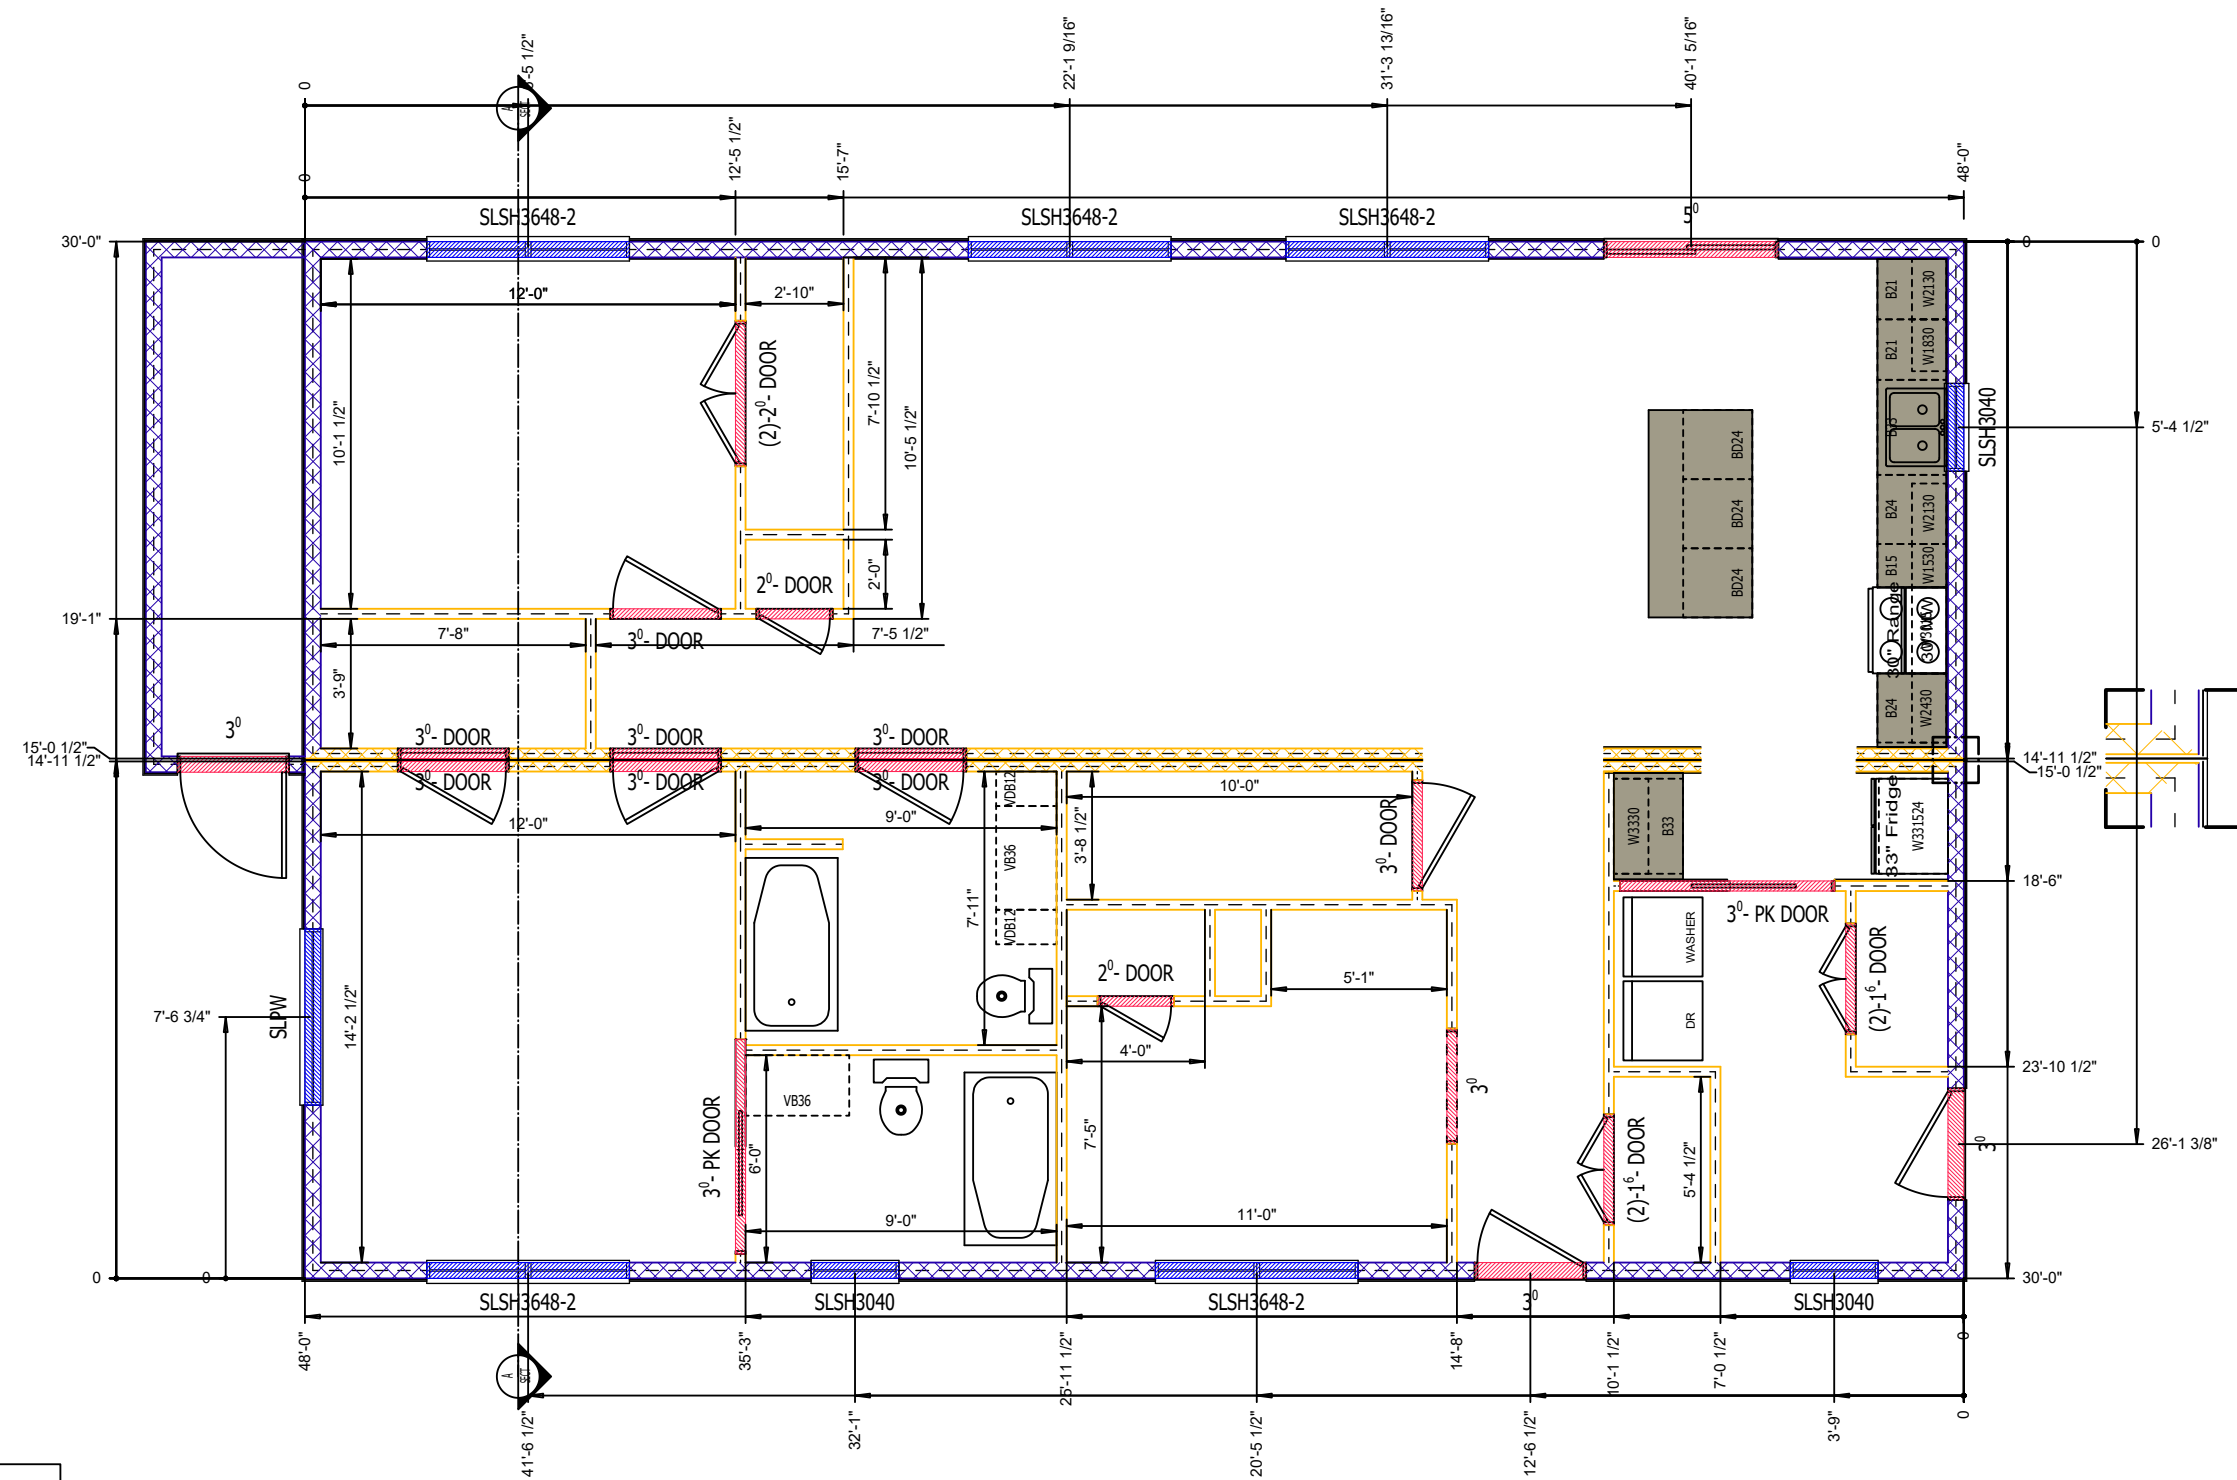

EXT OPENING SCHEDULE		
1	3040	R/O 30-1/2 X 40-3/4
2	3648	R/O 36-1/2 X 48-3/4
3	3648-2	R/O 70-3/8 X 48-3/4
4	EXTERIOR DOOR	R/O 38-3/4 X 82-13/16
5	PATIO DOOR	R/O 60-5/8 X 82-13/16
6	3640-2	R/O 61-1/4 X 13-1/4
7	3661-2	R/O 70-3/8W x 61H
8	AWNING WINDOW	R/O 51-1/4 X 15-1/4

A-05
1.05
**FIRST FLOOR PLAN**  
 SCALE: 1/8"=1'-0"

View\_Sheets/res-b-05-1fp.vwp

REVISIONS	DATE	DESIGNER	REMARKS

PROJECT	Darren & Lynn Teasdale	DATE	
SHEET NO.	A-05	DRAWN BY	USER1
MODEL	Building Data Tab aka Model	SCALE	1/8"=1'-0"
TITLE	FIRST FLOOR PLAN		